Seal

Project Title

3458 BLACK CREEK RD

Drawing Title

ELEVATION

Drawn

RS

Designed by

MT

Scale

1 : 100

ate Created

1 MAR 2022

Job Number


2

SU0


Drawing Number

A1-0




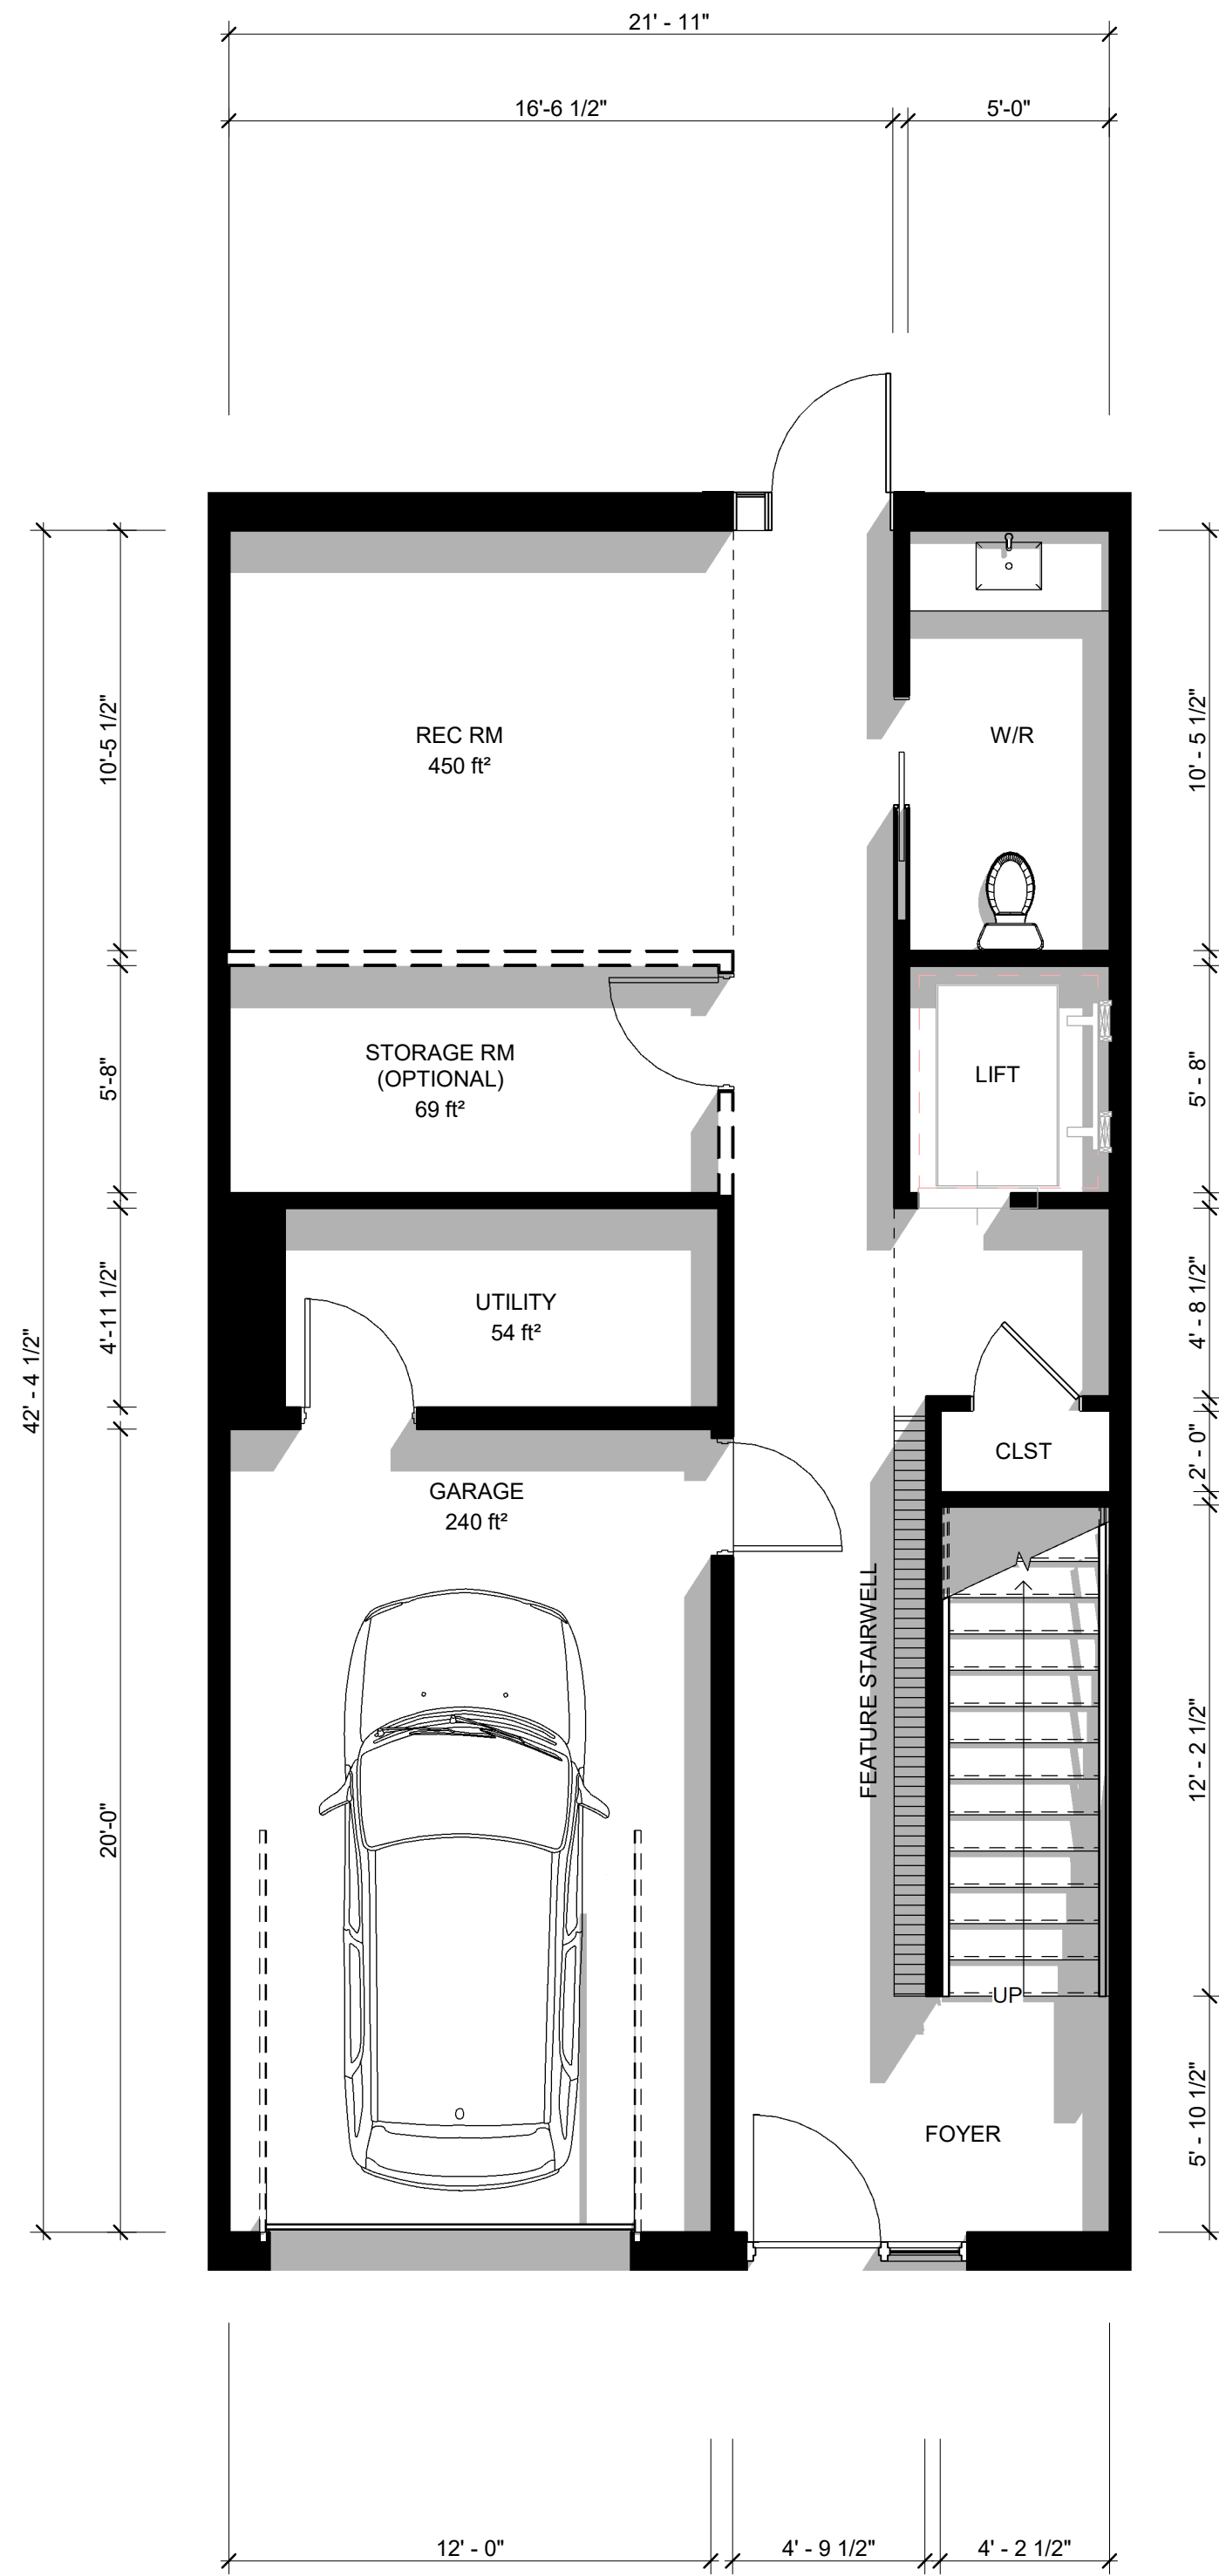

MAIN FLOOR  
647 SF

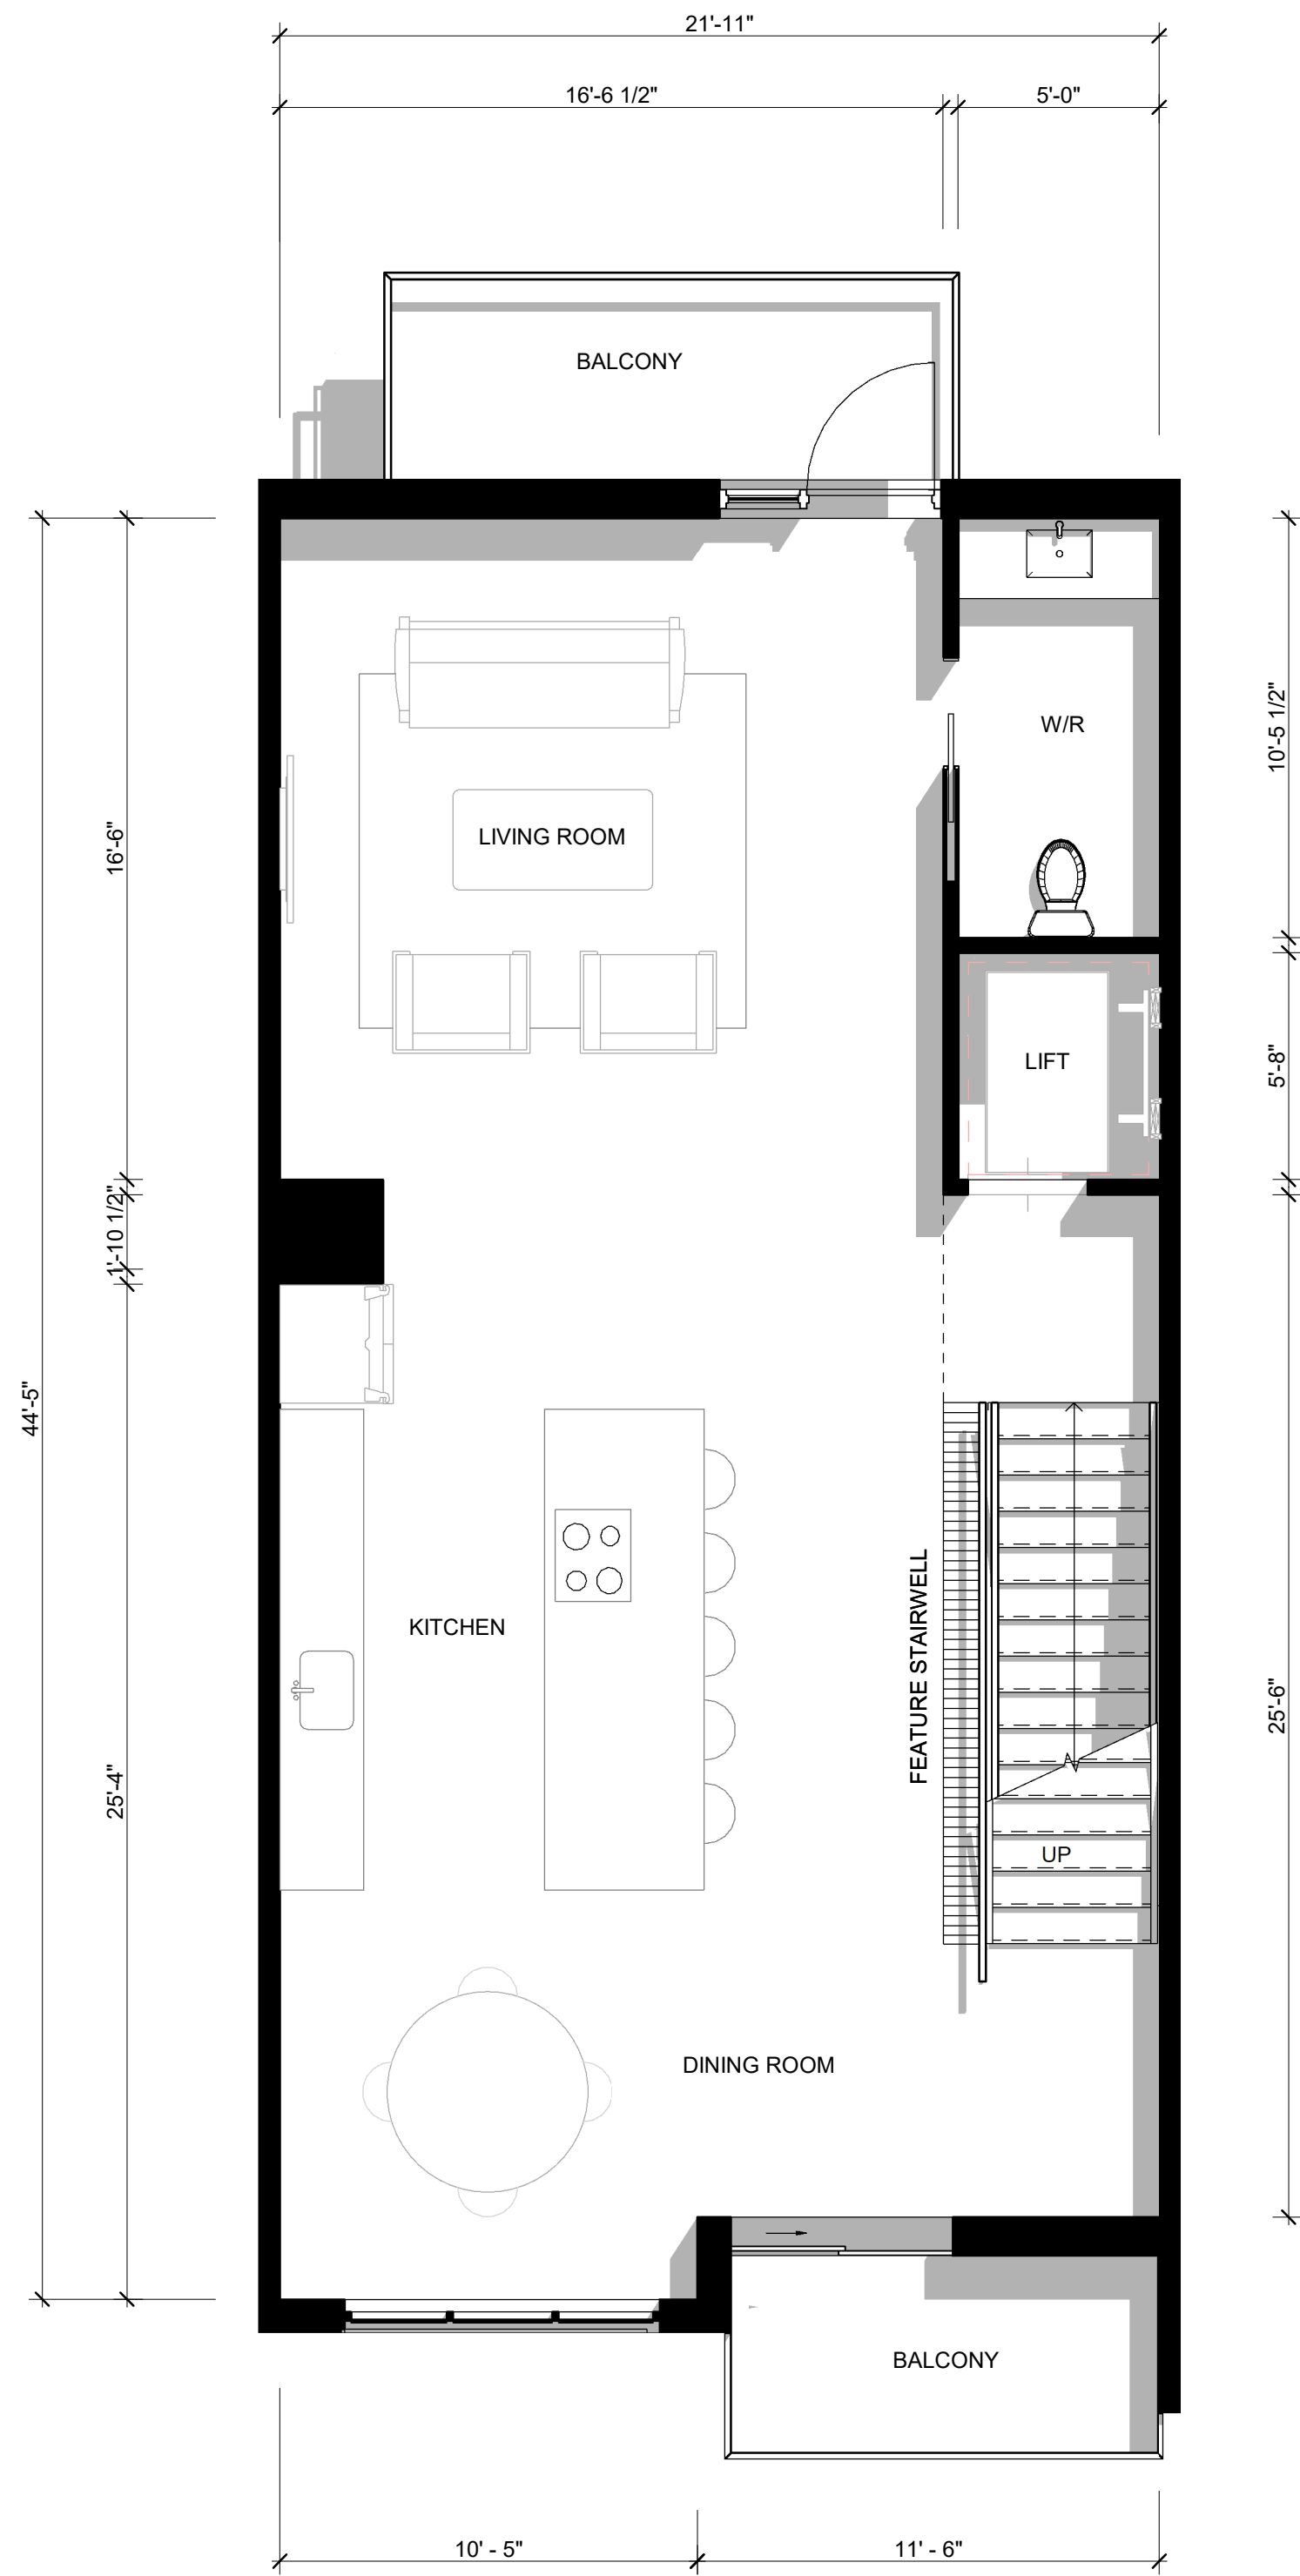

SECOND FLOOR  
940SF

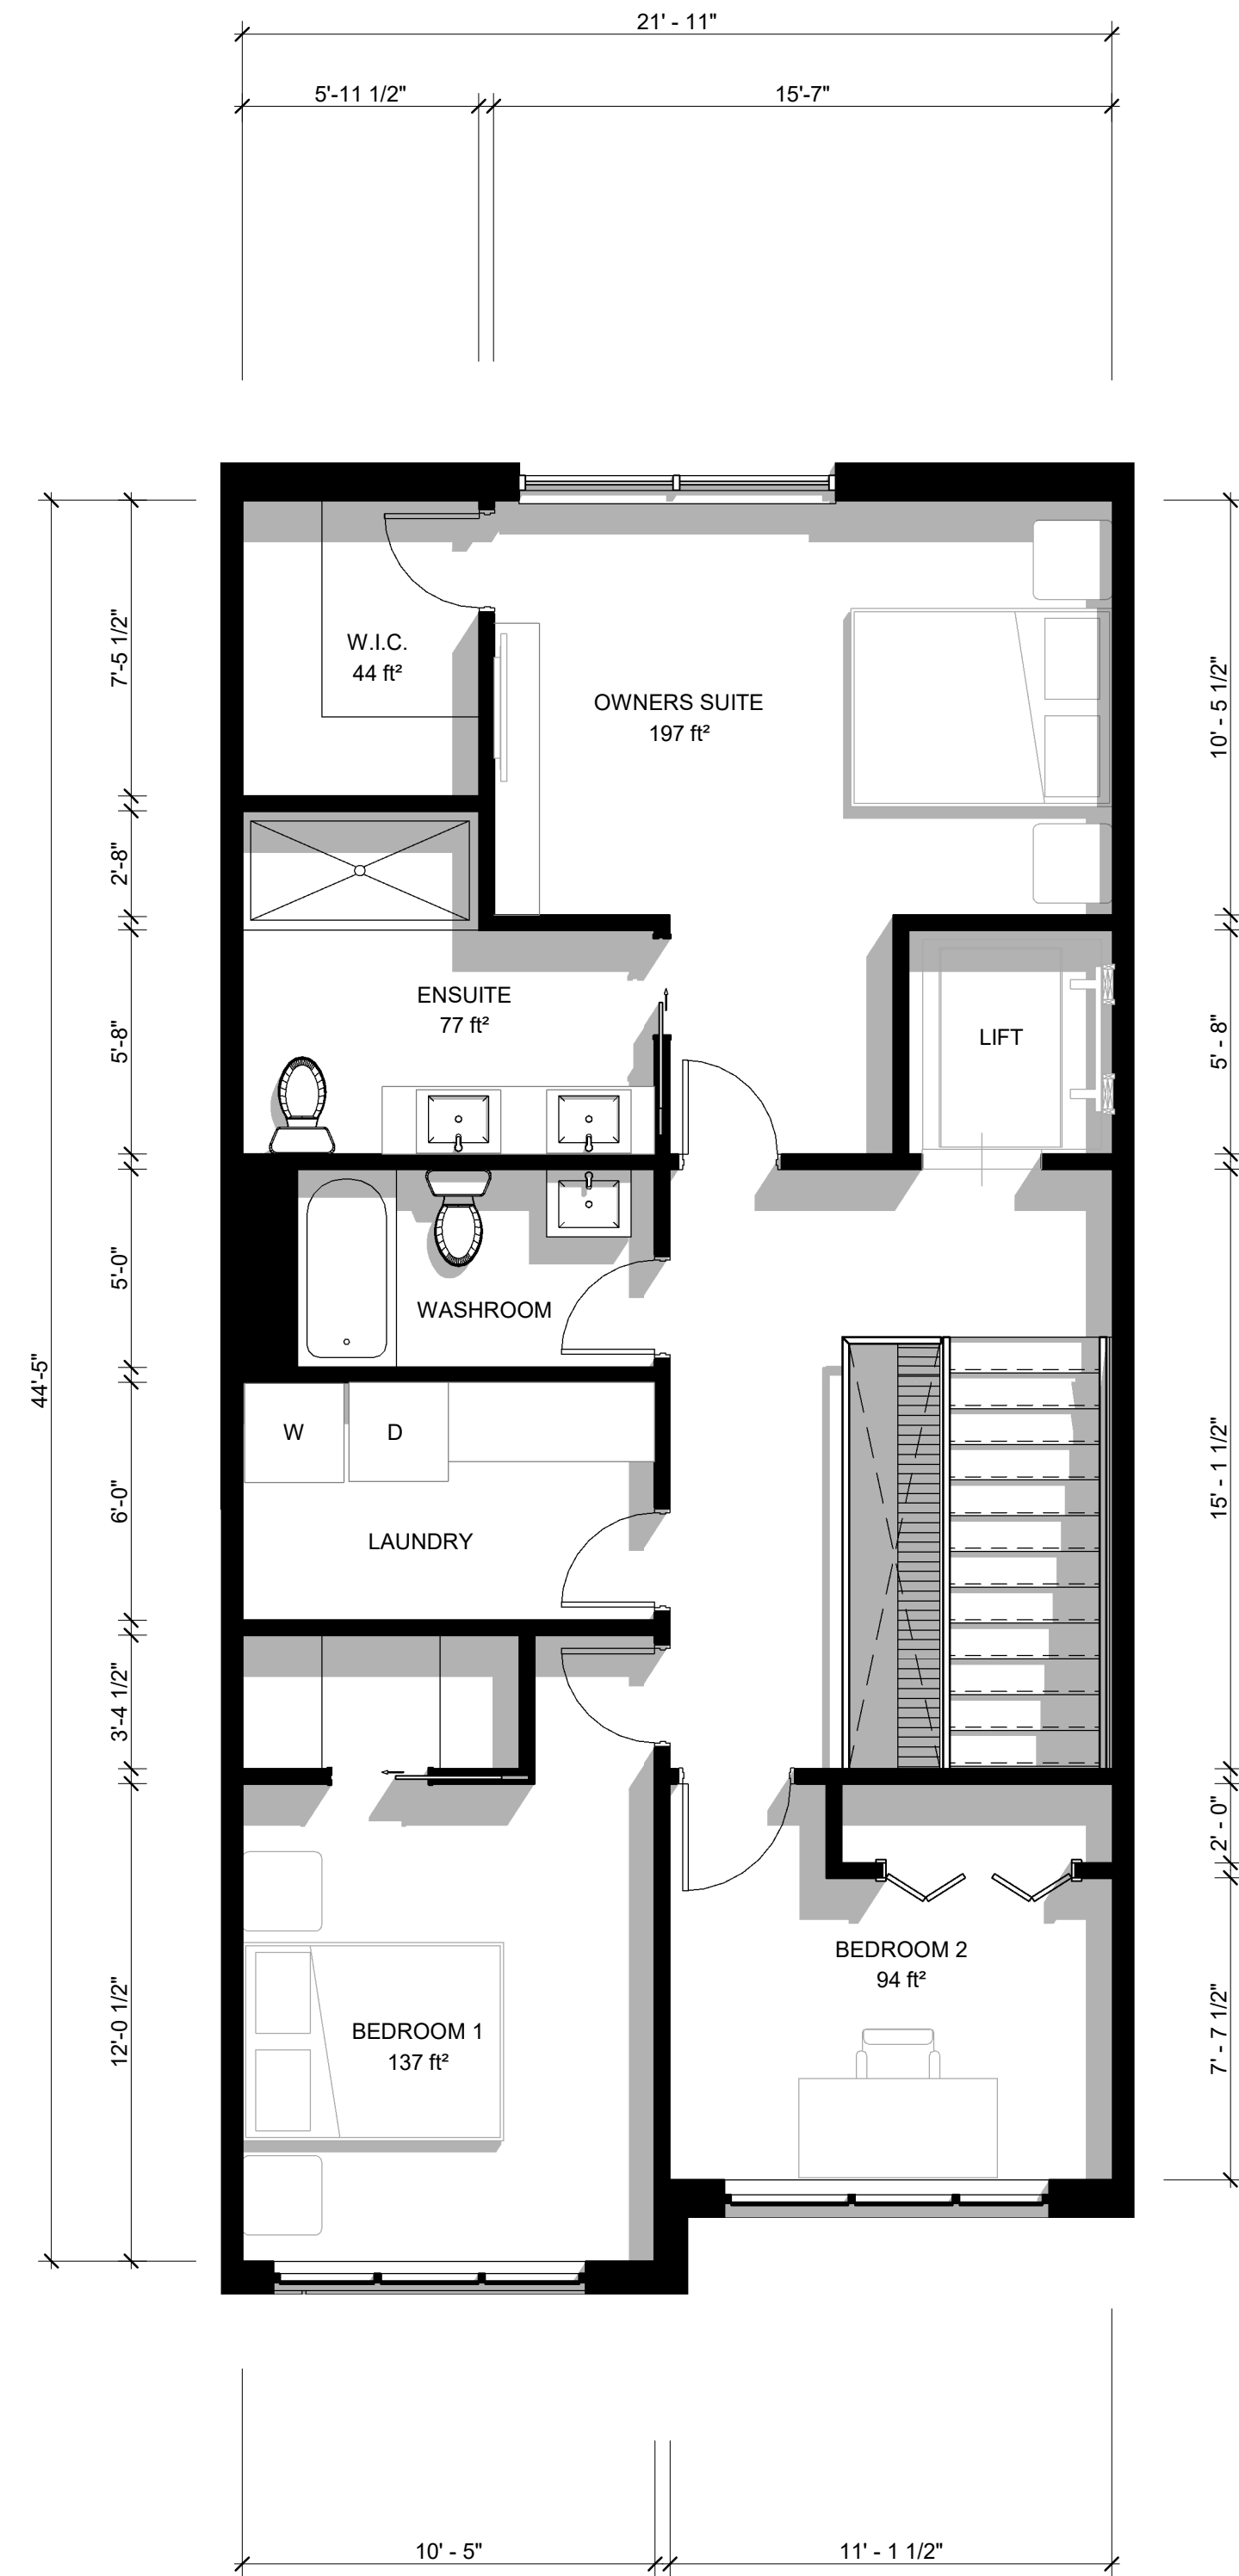

THIRD FLOOR  
940SF

A CLIENT REVIEW		24MAR22	RS
Issue	Issued for	Date	Int.
Seal			

Do not scale drawings. Report any discrepancies to Quartek Group Inc. before proceeding.  
Drawings must be sealed by the Architect and / or Engineer prior to the use for any building permit applications and / or government approval. Seals must be signed by the Architect and / or Engineer before drawings are used for any construction.  
All construction to be in accordance with the current Ontario Building Code and all applicable Ontario regulations.  
All drawings and related documents remain the property of Quartek Group Inc., all drawings are protected under copyright and under contract.

**Quartek**  
• Architects • Planners  
• Engineers • Project Managers  
T: 905.984.8676  
89 - 91 St. Paul Street, Suite 100,  
St. Catharines, ON, L2R 3M3  
www.quartekgroup.com

Project Title

BLACK CREEK  
TOWNHOUSES

3458 BLACK CREEK RD

Drawing Title

TYP. FLOORPLANS

Drawn	Designed by
RS	MT

Scale	Date Created
1 : 50	03/15/22

Job Number	Issue
22002	A

Drawing Number

A1-1